







**MAIN FLOOR PLAN**

NOTE: FIRE PANEL IN BASEMENT BY ELECTRICAL METERS

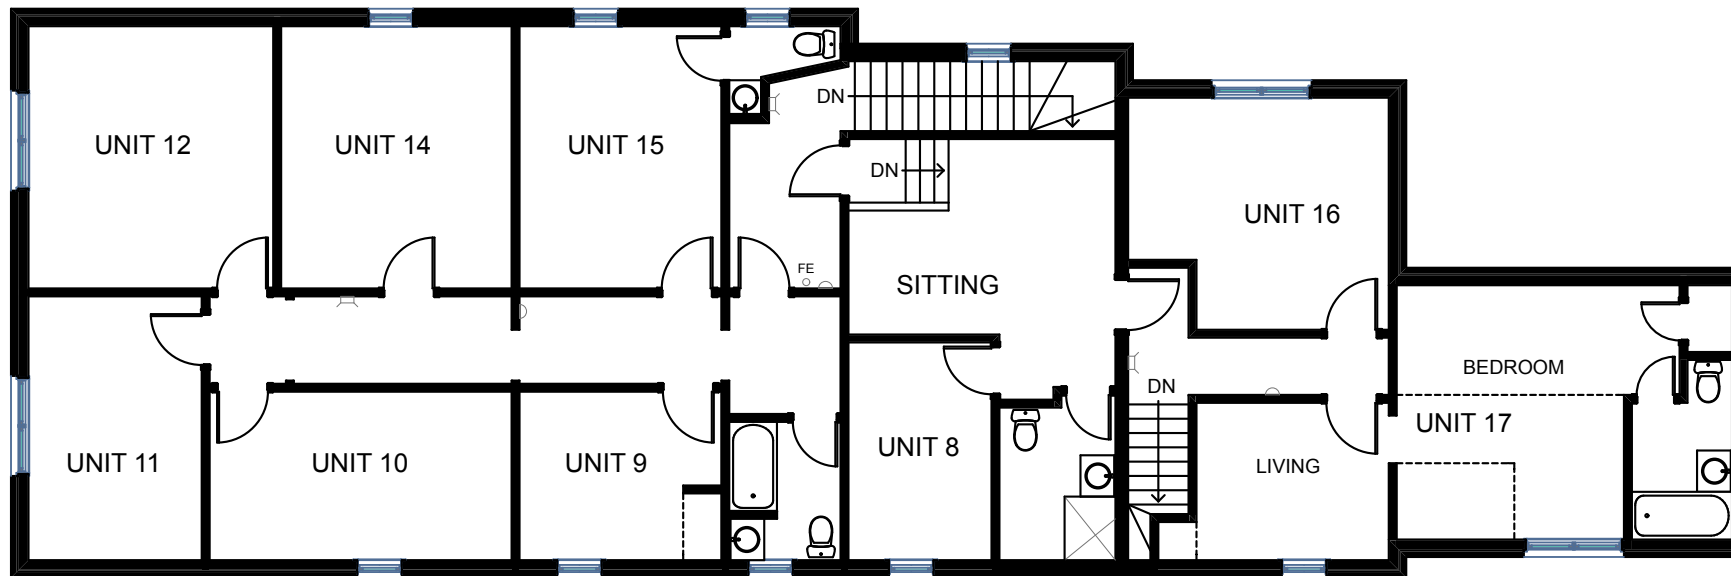

 **SECOND FLOOR PLAN**

- LEGEND**
-  ALARM BELL
  -  FIRE EXTINGUISHER
  -  PULL STATION
  -  EMERGENCY LIGHTING
  -  EXIT SIGN